


KEY PLAN

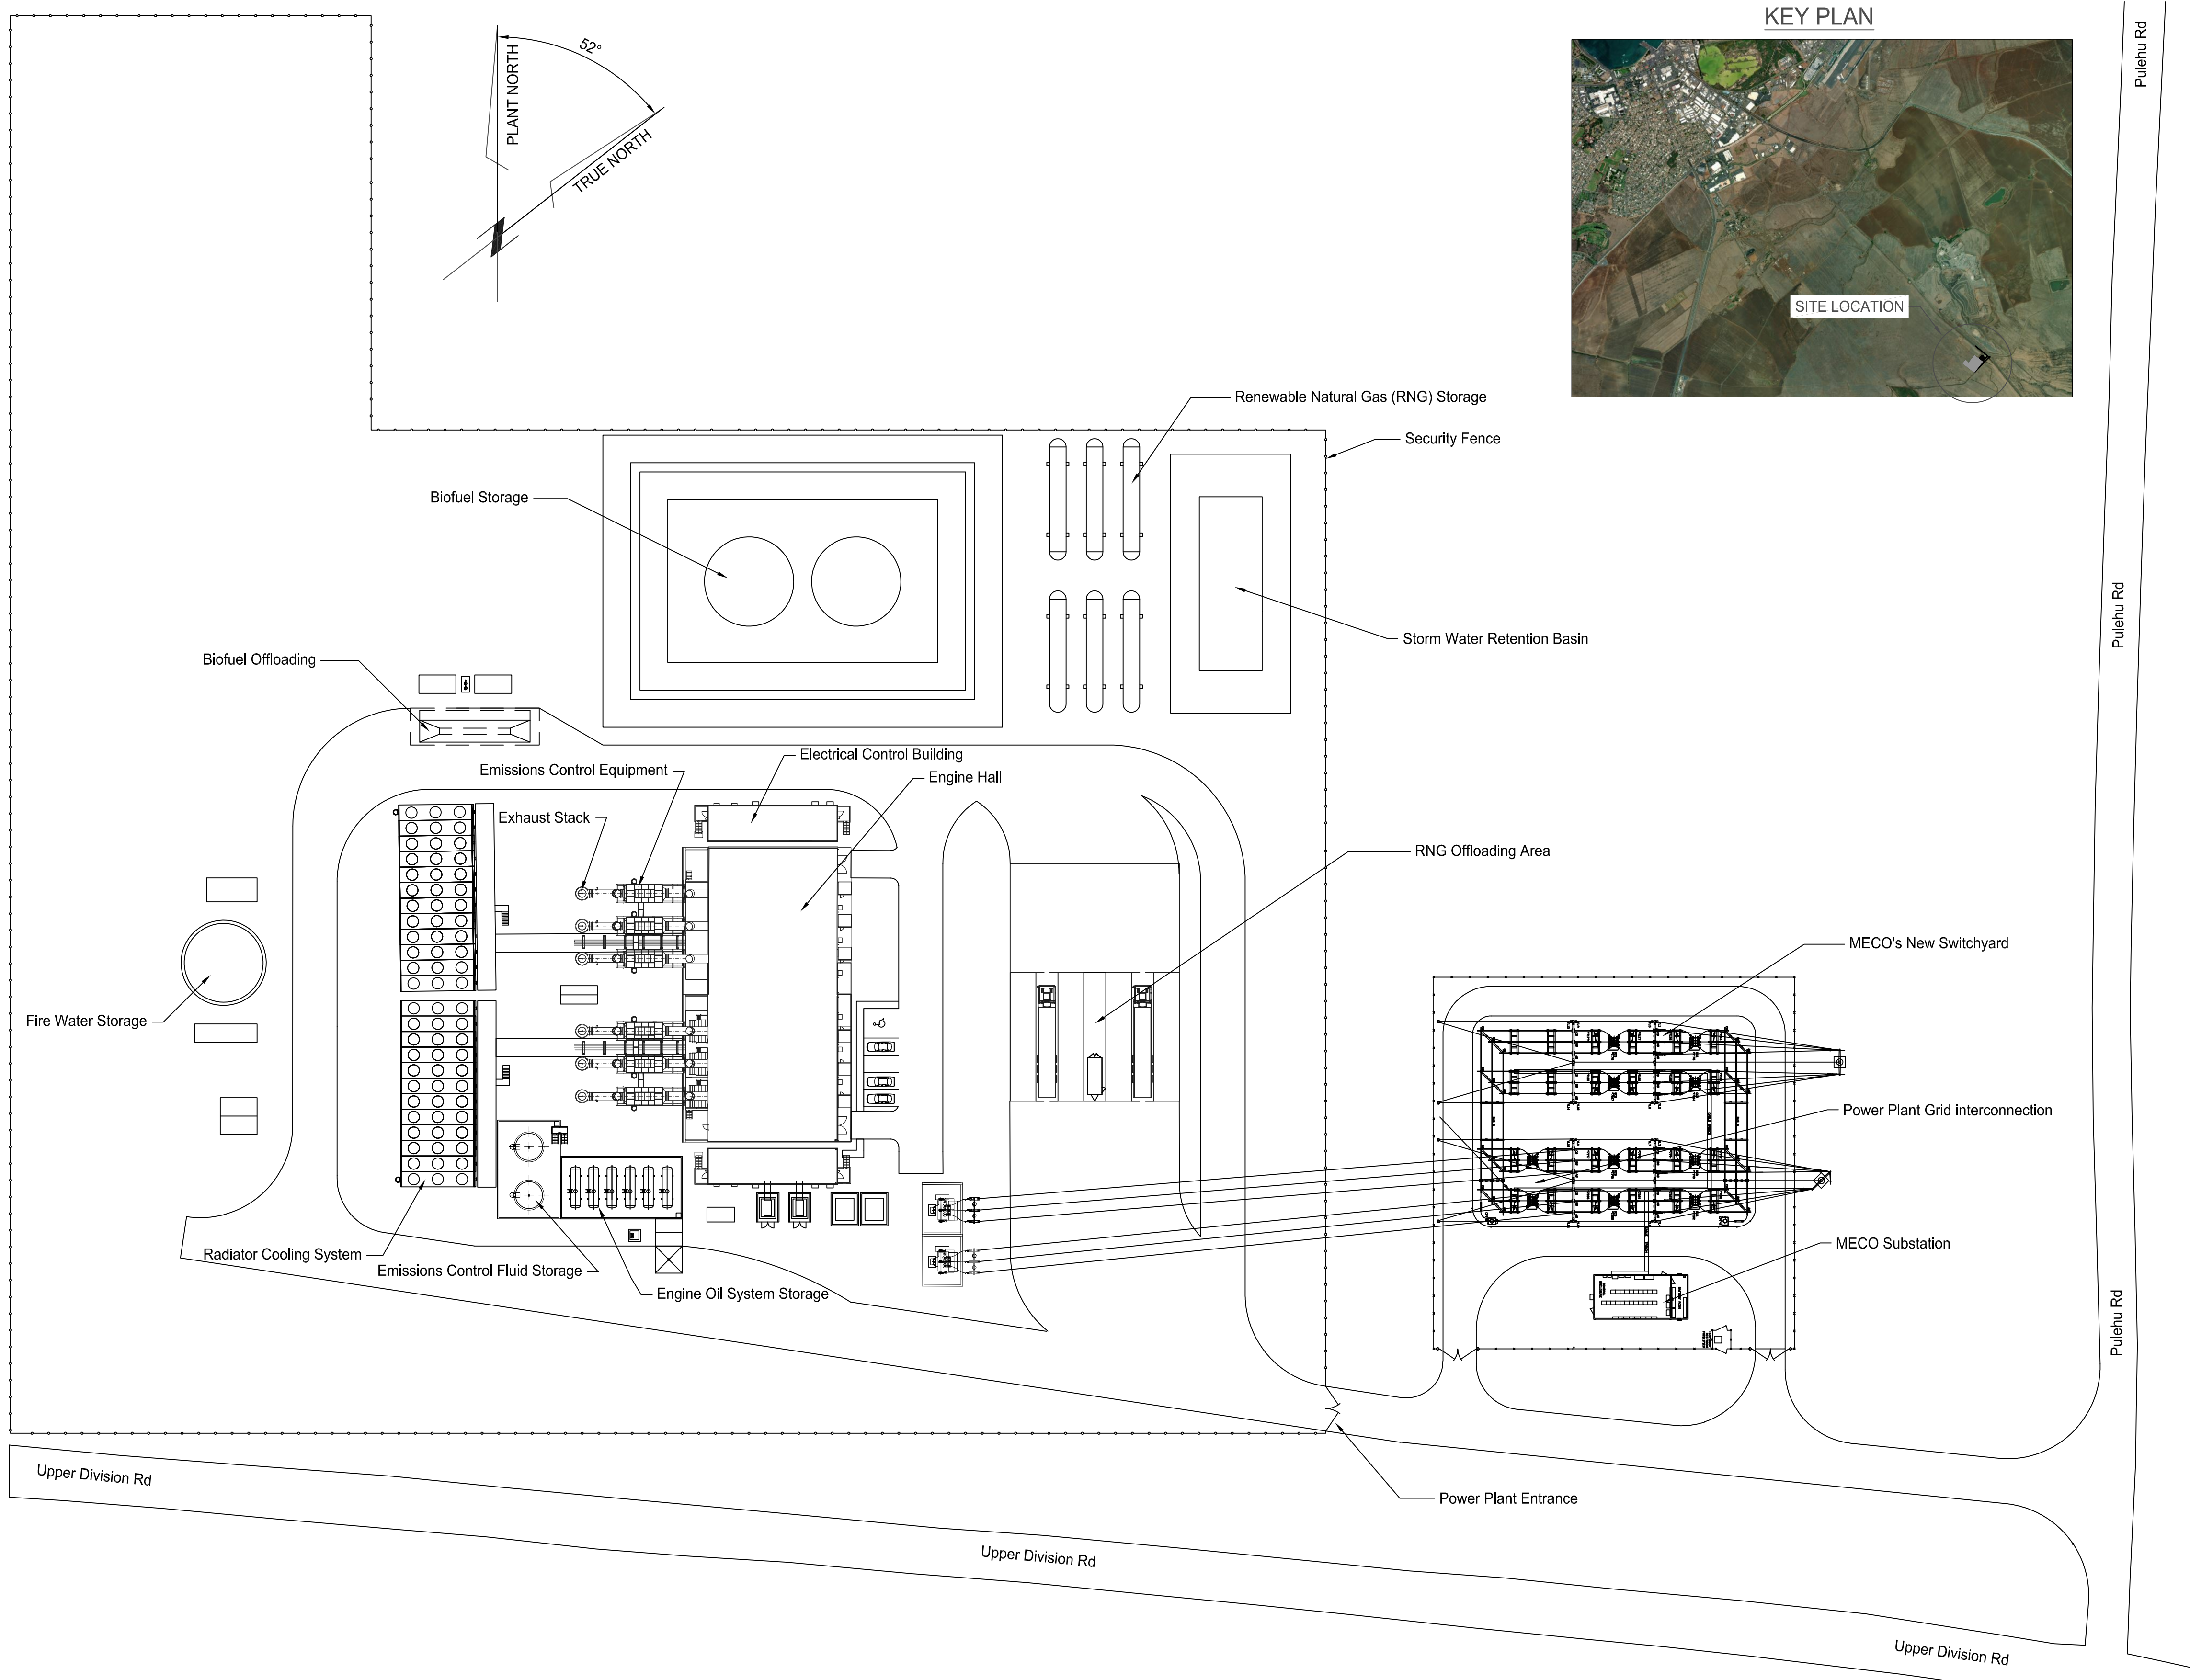


0243817_M1-1.DWG

THIS DRAWING WAS PREPARED BY POWER ENGINEERS, INC. FOR A SPECIFIC PROJECT. TAKING INTO CONSIDERATION THE SPECIFIC AND UNIQUE REQUIREMENTS OF THE PROJECT, REUSE OF THIS DRAWING OR ANY INFORMATION CONTAINED IN THIS DRAWING FOR ANY PURPOSE IS PROHIBITED UNLESS WRITTEN PERMISSION FROM BOTH POWER AND POWER'S CLIENT IS GRANTED.

INTER-DISCIPLINE REVIEW						
DISC	ARCH	CIVIL	ELECT	I&C	MECH	STRUCT
DATE	-	-	-	-	-	-
INIT	-	-	-	-	-	-

REV	DESCRIPTION	DATE	DRN	DSGN	CKD	APPD
B	PRELIMINARY - NOT FOR CONSTRUCTION	07/31/2023	RM	RM	MS, CL	TJK
A	PRELIMINARY - NOT FOR CONSTRUCTION	07/14/2023	RM	RM	MS, CL	TJK

DSGN	RM	07/12/2023
DRN	RM	07/12/2023
CKD	MS, CL	07/14/2023
SCALE: 1"=50'		
FOR 22x34 DWG ONLY		

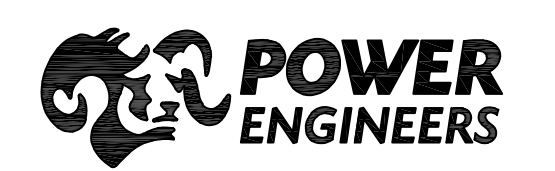

HAWAIIAN ELECTRIC COMPANY (HECO)	JOB NUMBER	REV
WAENA GENERATION PROJECT	243817	B
GENERAL ARRANGEMENT	DRAWING NUMBER	M1-1